

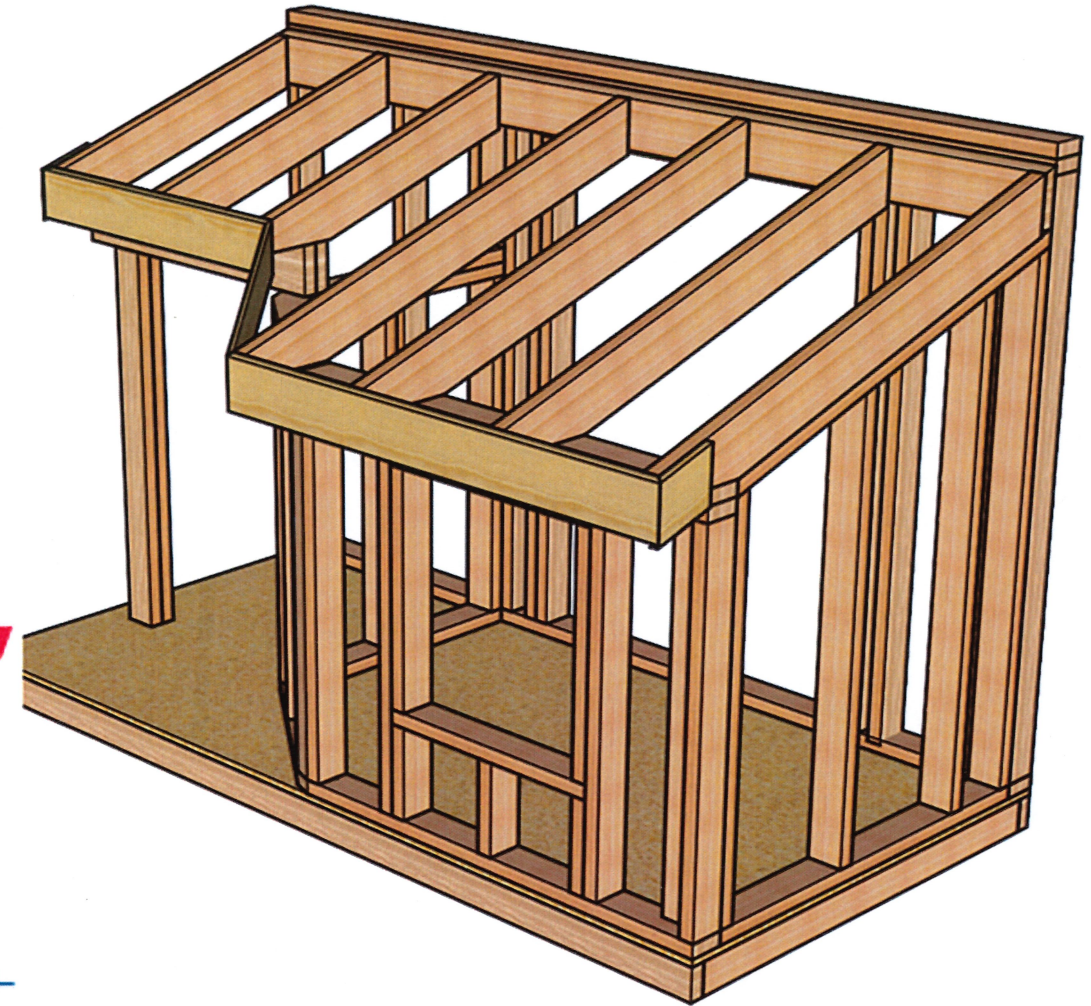


SkillsUSA Texas District Conference

2024 Carpentry

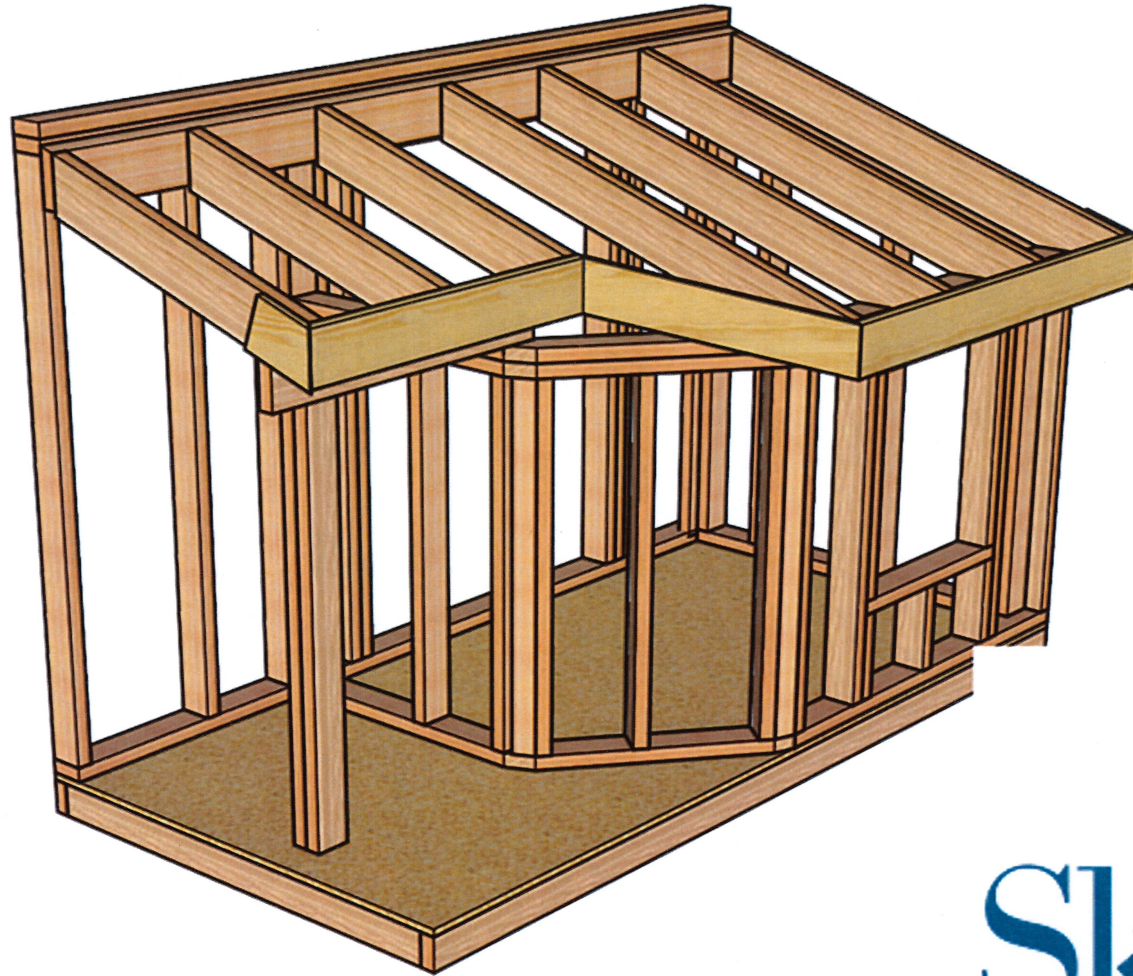


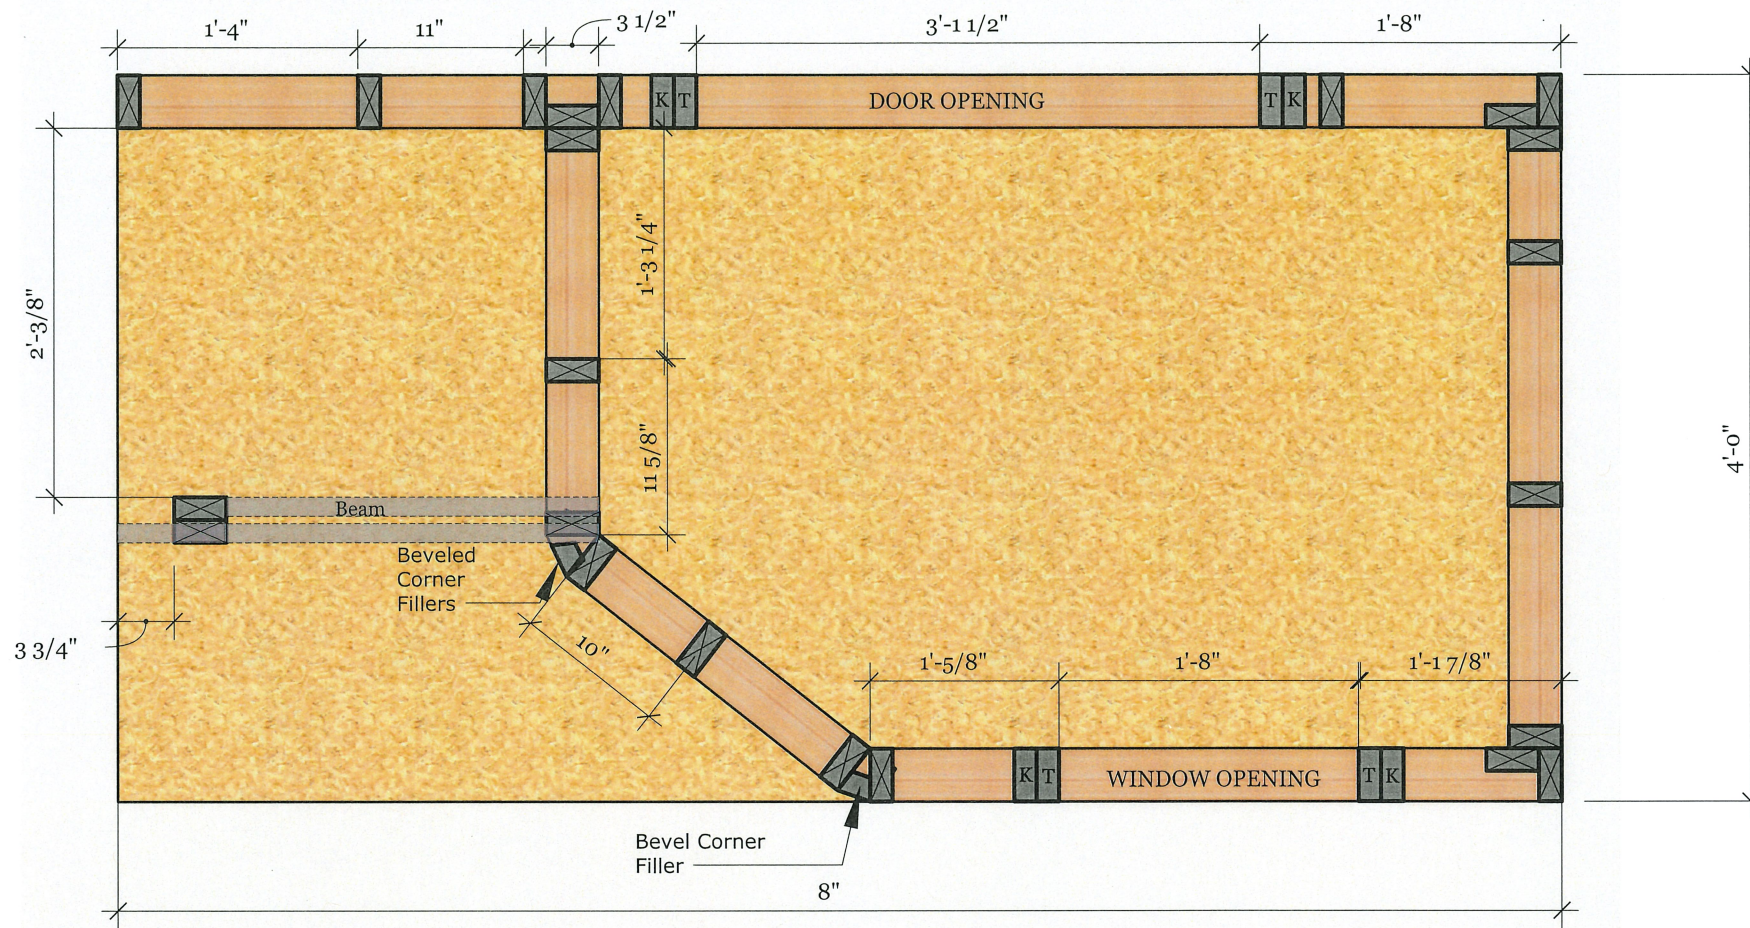

1

FLOOR PLAN

2 FRONT ELEVATION

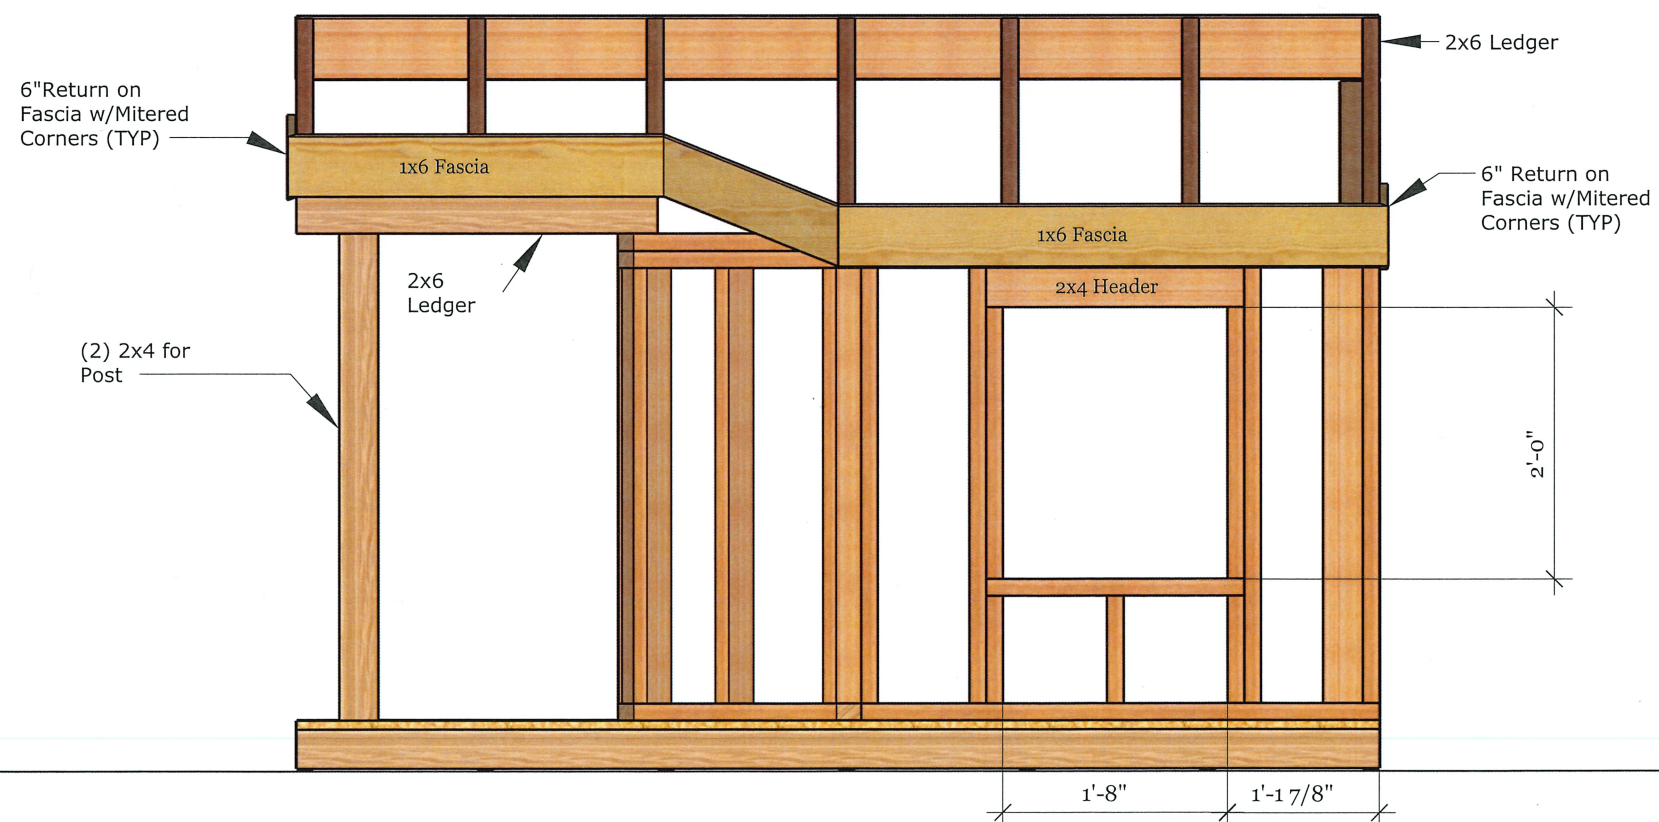

REVISIONS


MM/DD/YY	REMARKS
1	...
2	...
3	...
4	...
5	...



PROJECT TITLE

2023 Texas Carpentry
Championships


A 01

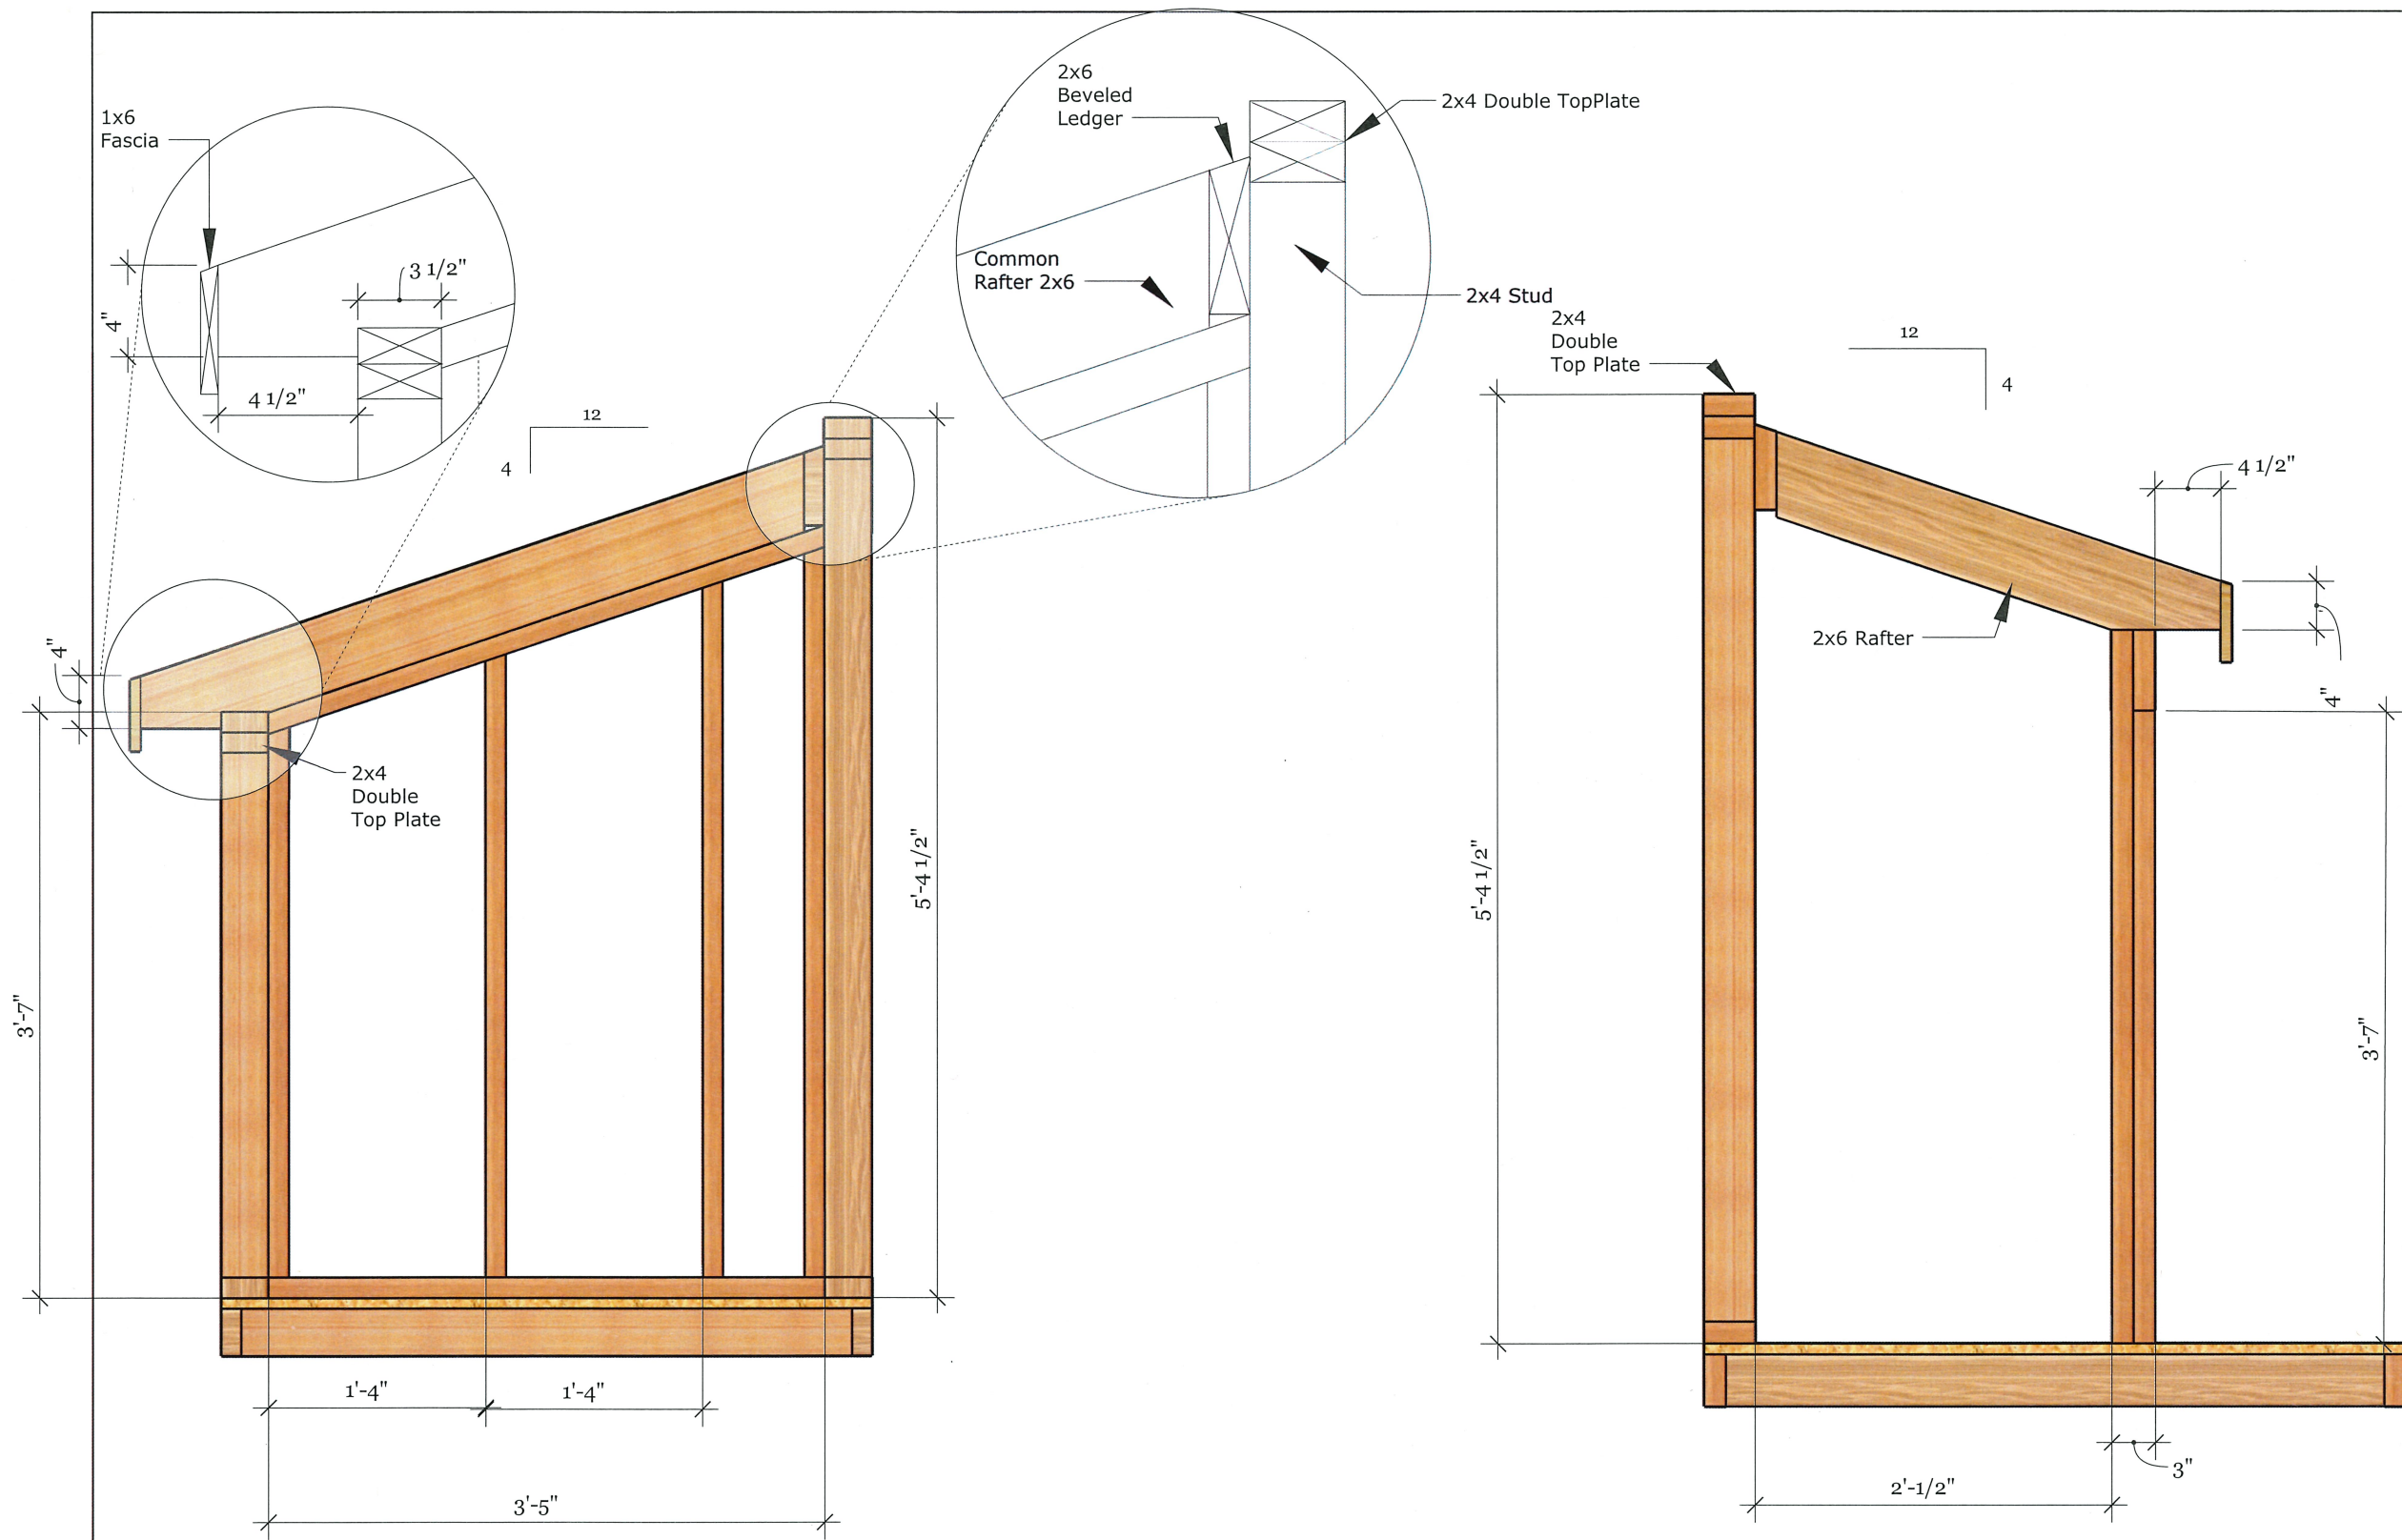


3 Right Elevation

4 Left Elevation

REVISIONS	
MM/DD/YY	REMARKS
1	...
2	...
3	...
4	...
5	...

	PROJECT TITLE
---	---------------

A	02
---	----

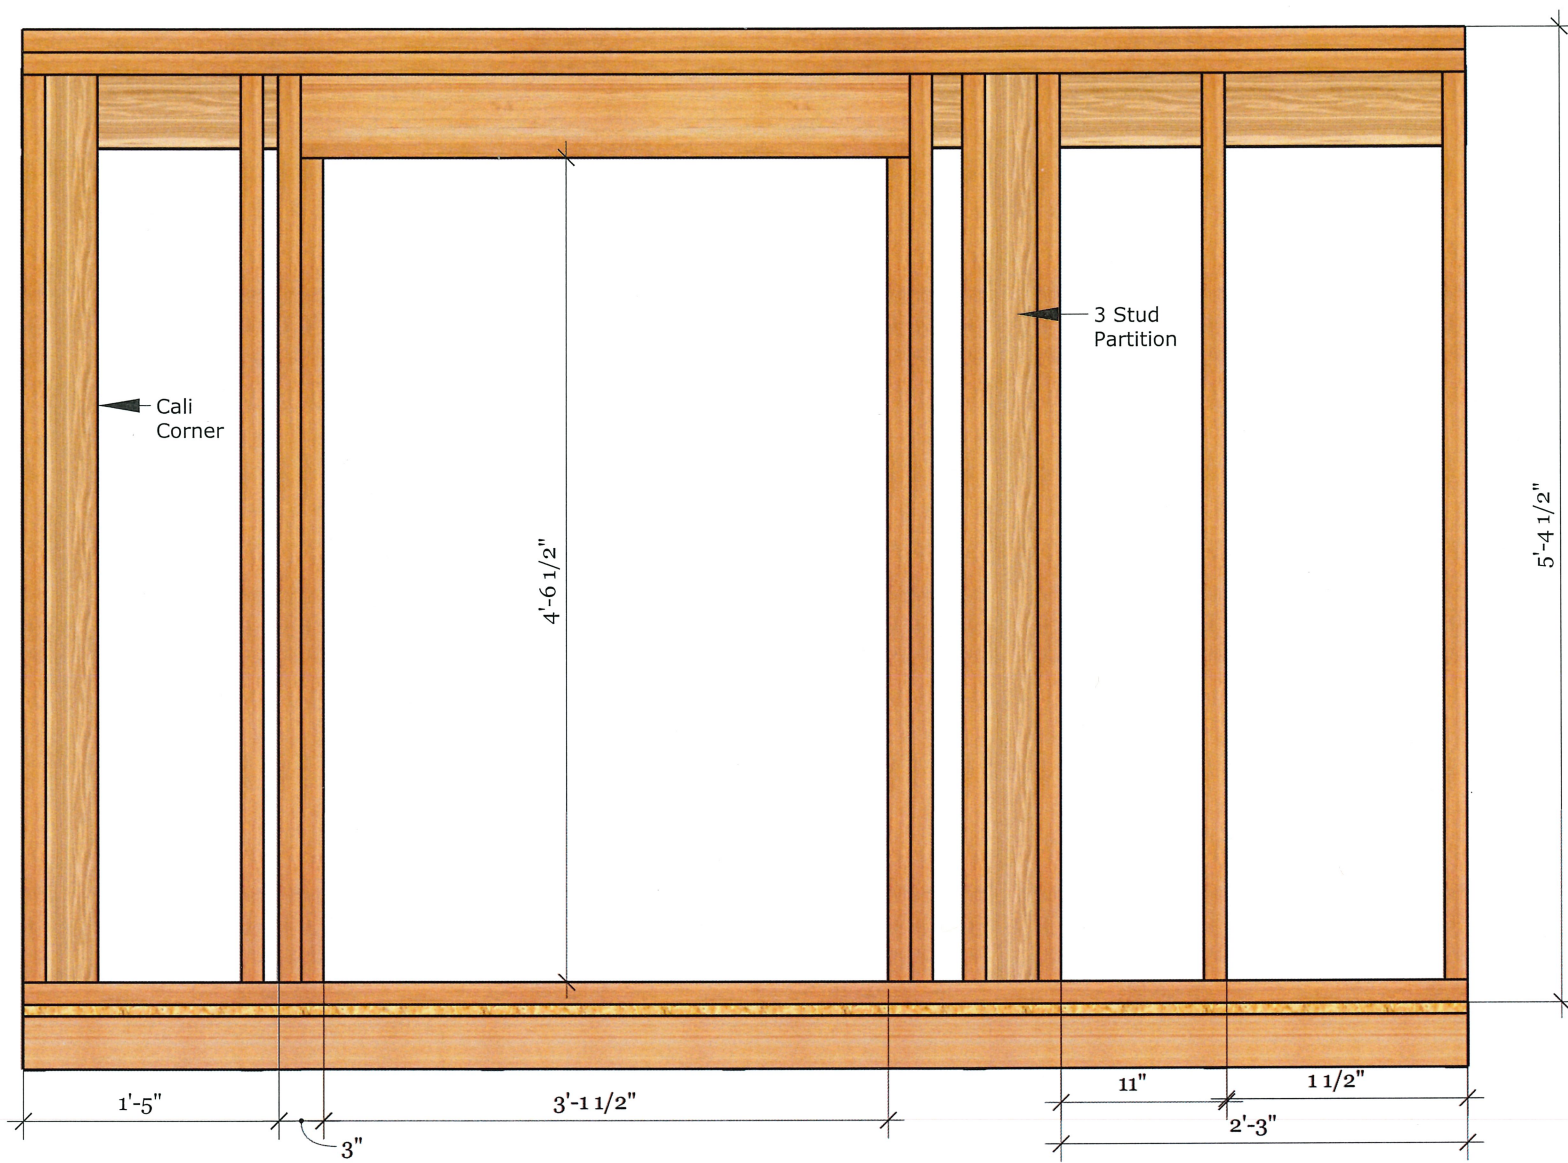


Back Elevation


<Scale>


A
A1

B Platform Plan @ 16"O/C
A1 <Ratio>

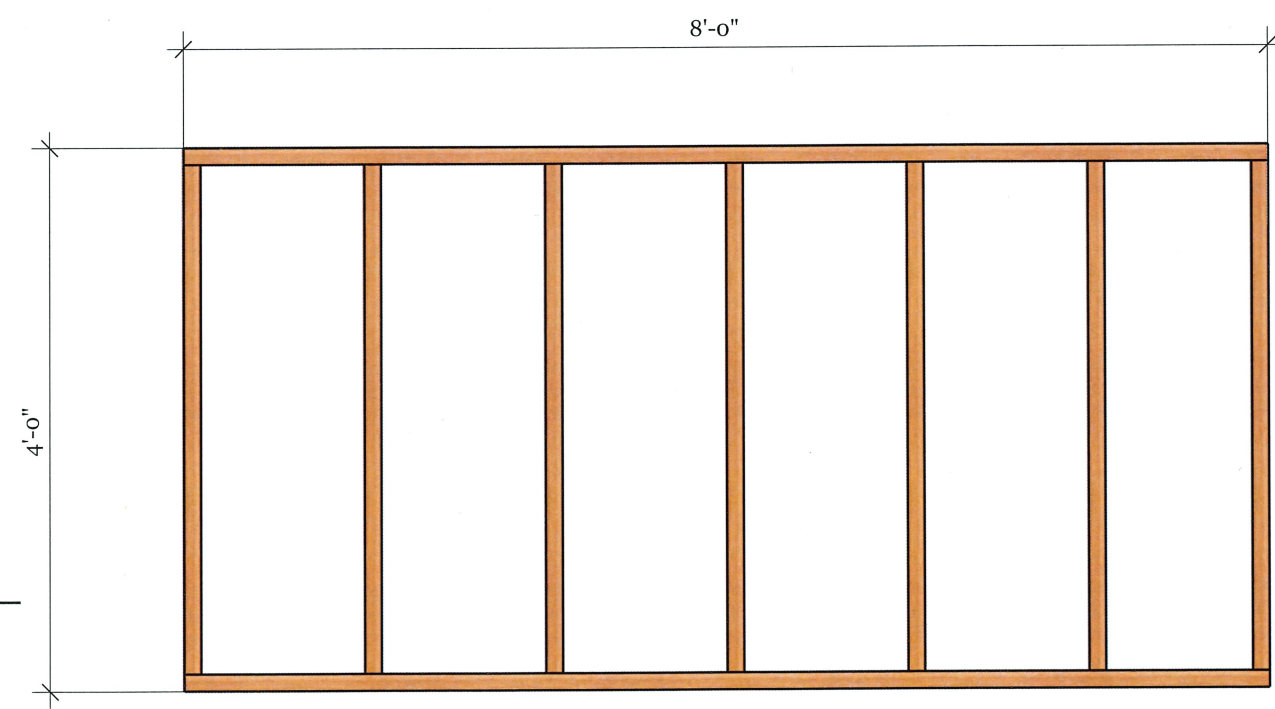

REVISIONS		REMARKS
MM/DD/YY		
1		...
2		...
3		...
4		...
5		...

	PROJECT TITLE
---	---------------

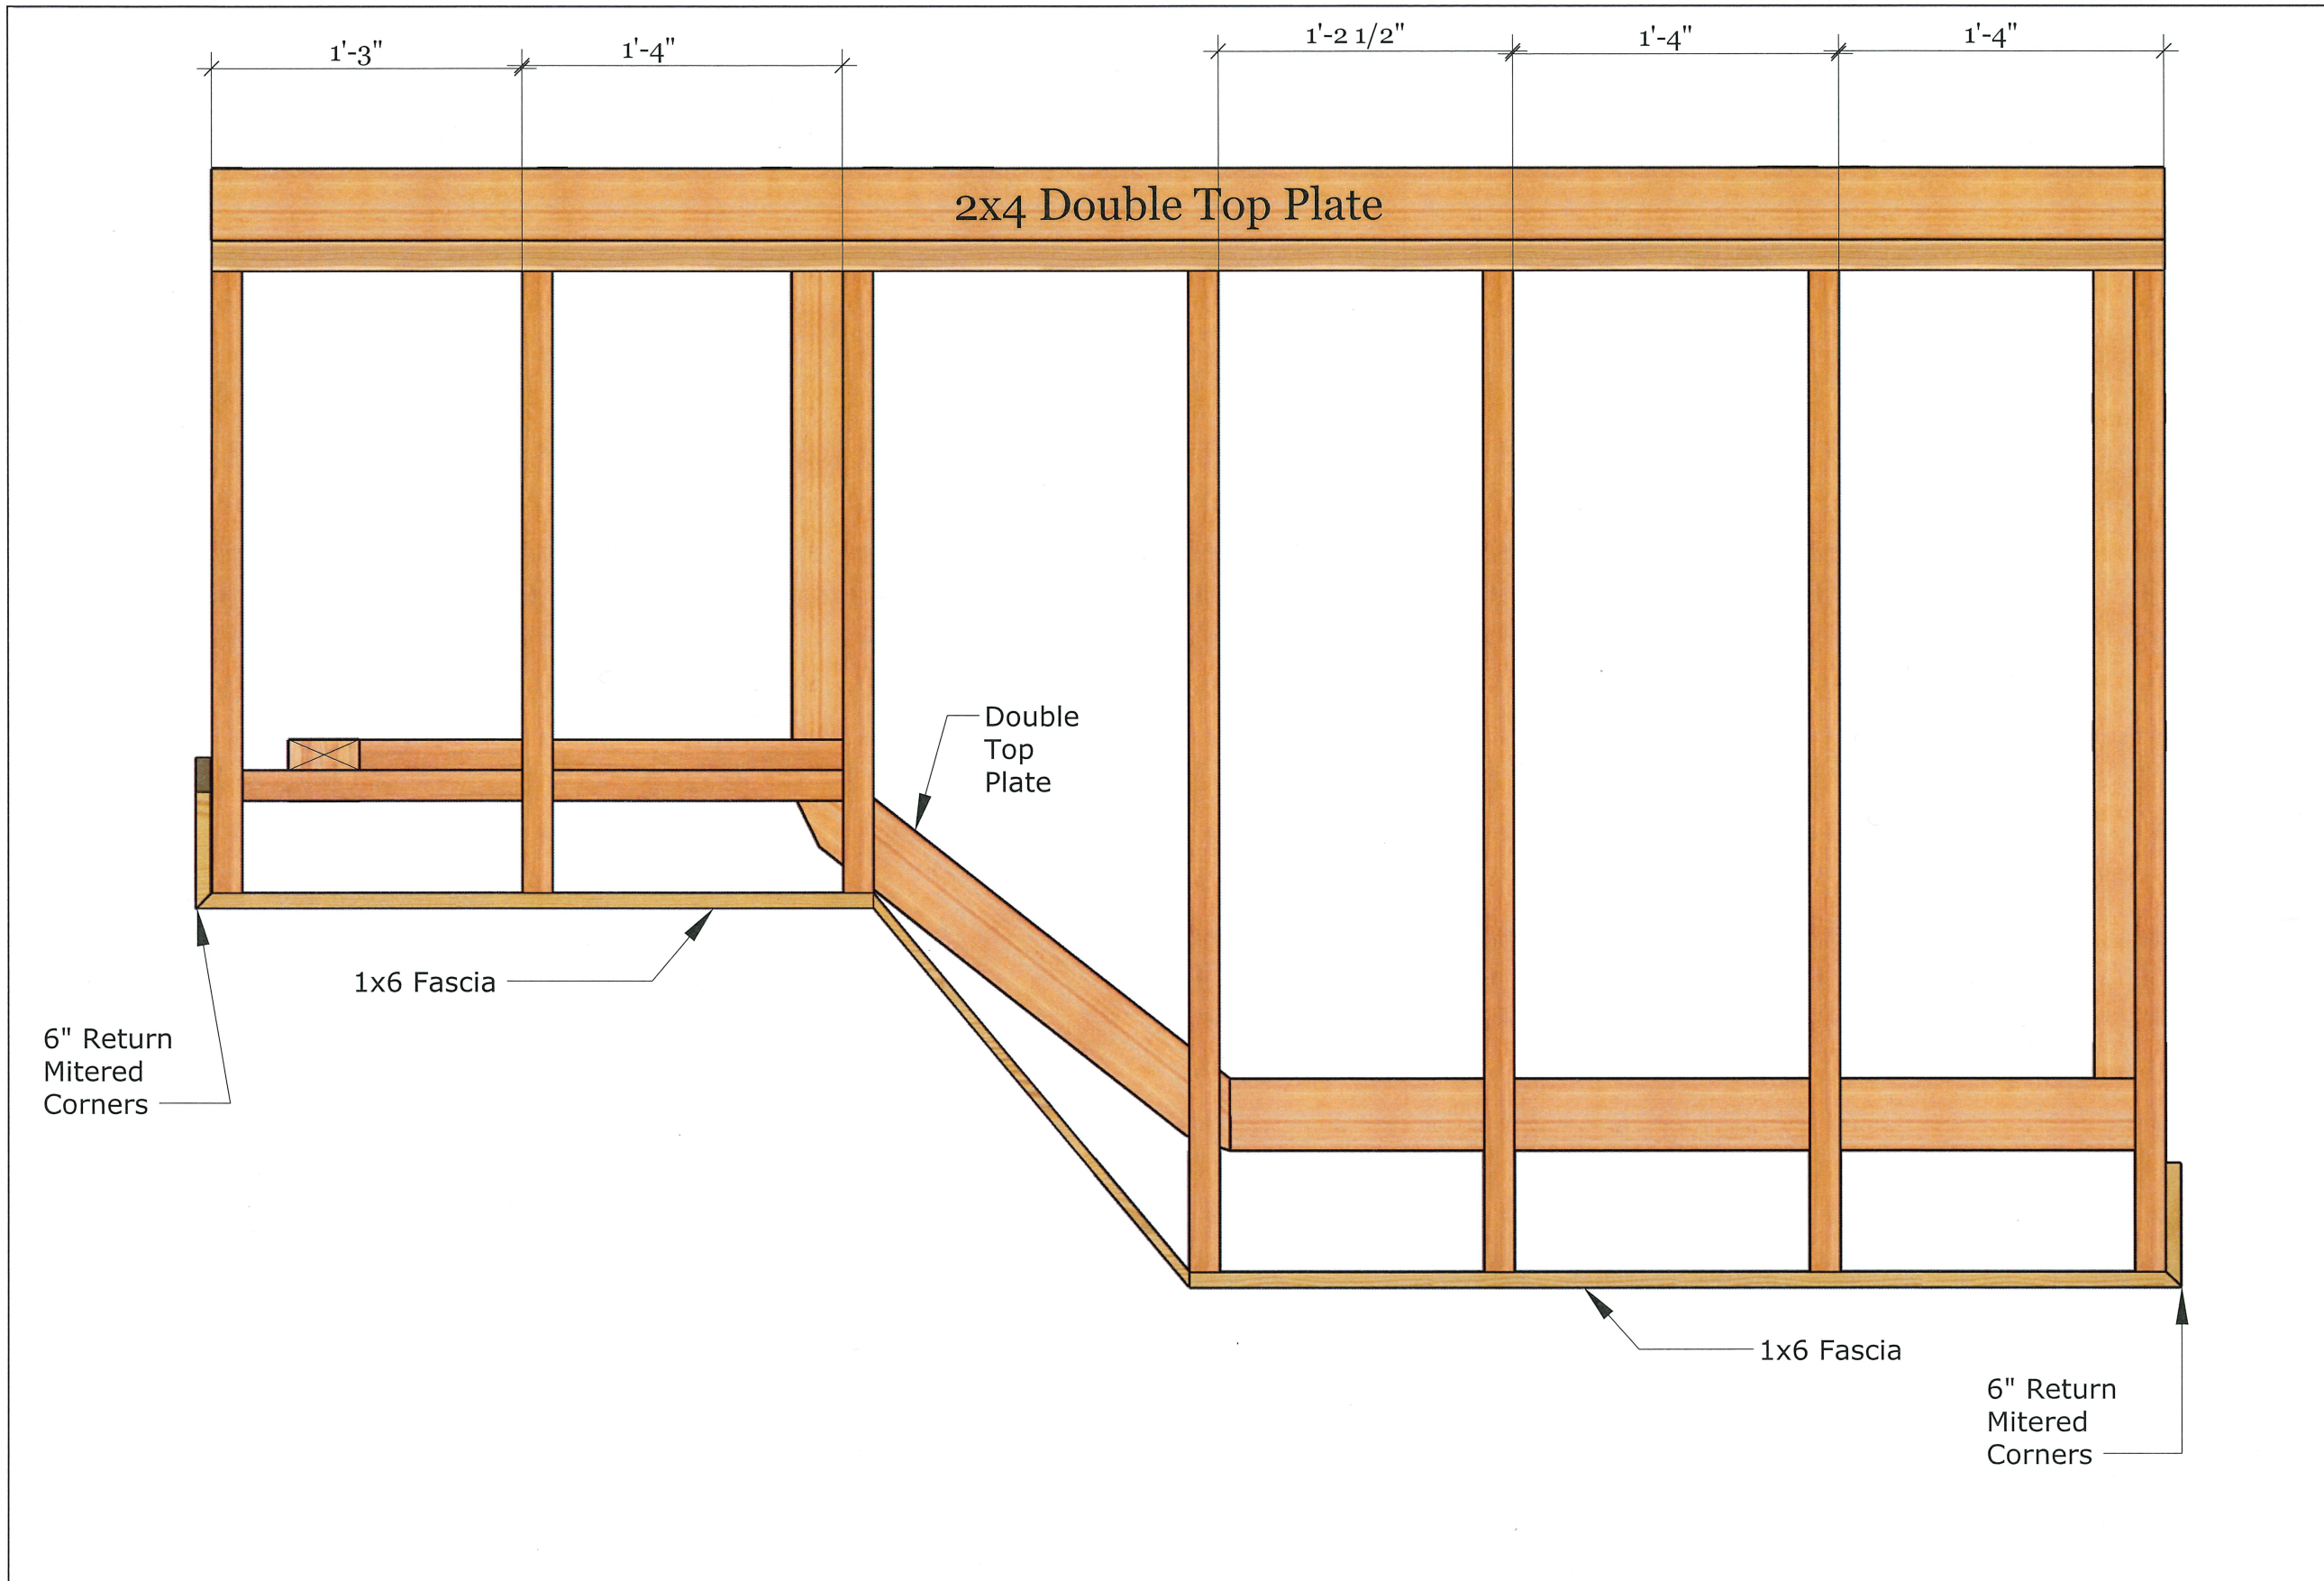

7 Roof Plan

REVISIONS	
MM/DD/YY	REMARKS
1	...
2	...
3	...
4	...
5	...



 PROJECT TITLE

(Empty space for project details)

Material list for 2024 District Carpentry Contest per student:

Platform:

- (4) – 2" X 4" X 92-5/8" Precut studs
- (2) – 2" X 4" X 8'
- (1) – 4' X 8' X 1/2" OSB

Structure:

- (3) – 2" X 6" X 10'
- (4) - 2" X 4" X 8'
- (4) - 2" X 6" X 8'
- (30) - 2" X 4" X 92-5/8" Precut studs
- (1) - 1' X 6" X 10'
- (1) - 3-1/2" X 24" piece of 1/2" OSB (Header Material)
- (1) – 5" X 72" piece of 1/2" OSB (Header Material)
- (1) – Simpson 4" X 4" Post Base
- 50lbs of 12d Sinkers

Chris Porter
254-867-3517
Texas State Technical College